


## NORTH END REDEVELOPMENT BREAKDOWN

REDEVELOPMENT PLAN	NEW WAVE PLAN	PRIOR HD-O
Multi Family units: 78	39	0
Hotel Units. 80	40	Historic Hotels <i>224 allowed</i>
Single Family homes 7	10	24.2 per acre X 2.9 acres= 70
Total 85/Per Acre 36	Total 49/Per Acre 20	Total 70/Per Acre 24
Parking : RSIS	EXCEEDS RSIS	0
Retail 15,000 sq.ft.	12,000 sq.ft.	0

### GENERAL PLAN IMPROVEMENTS:

Reduced construction time  
 Reduced Soil removal /50% less trucks  
 Building heights reduced in some areas from 48' to 35'  
 Increased Open space

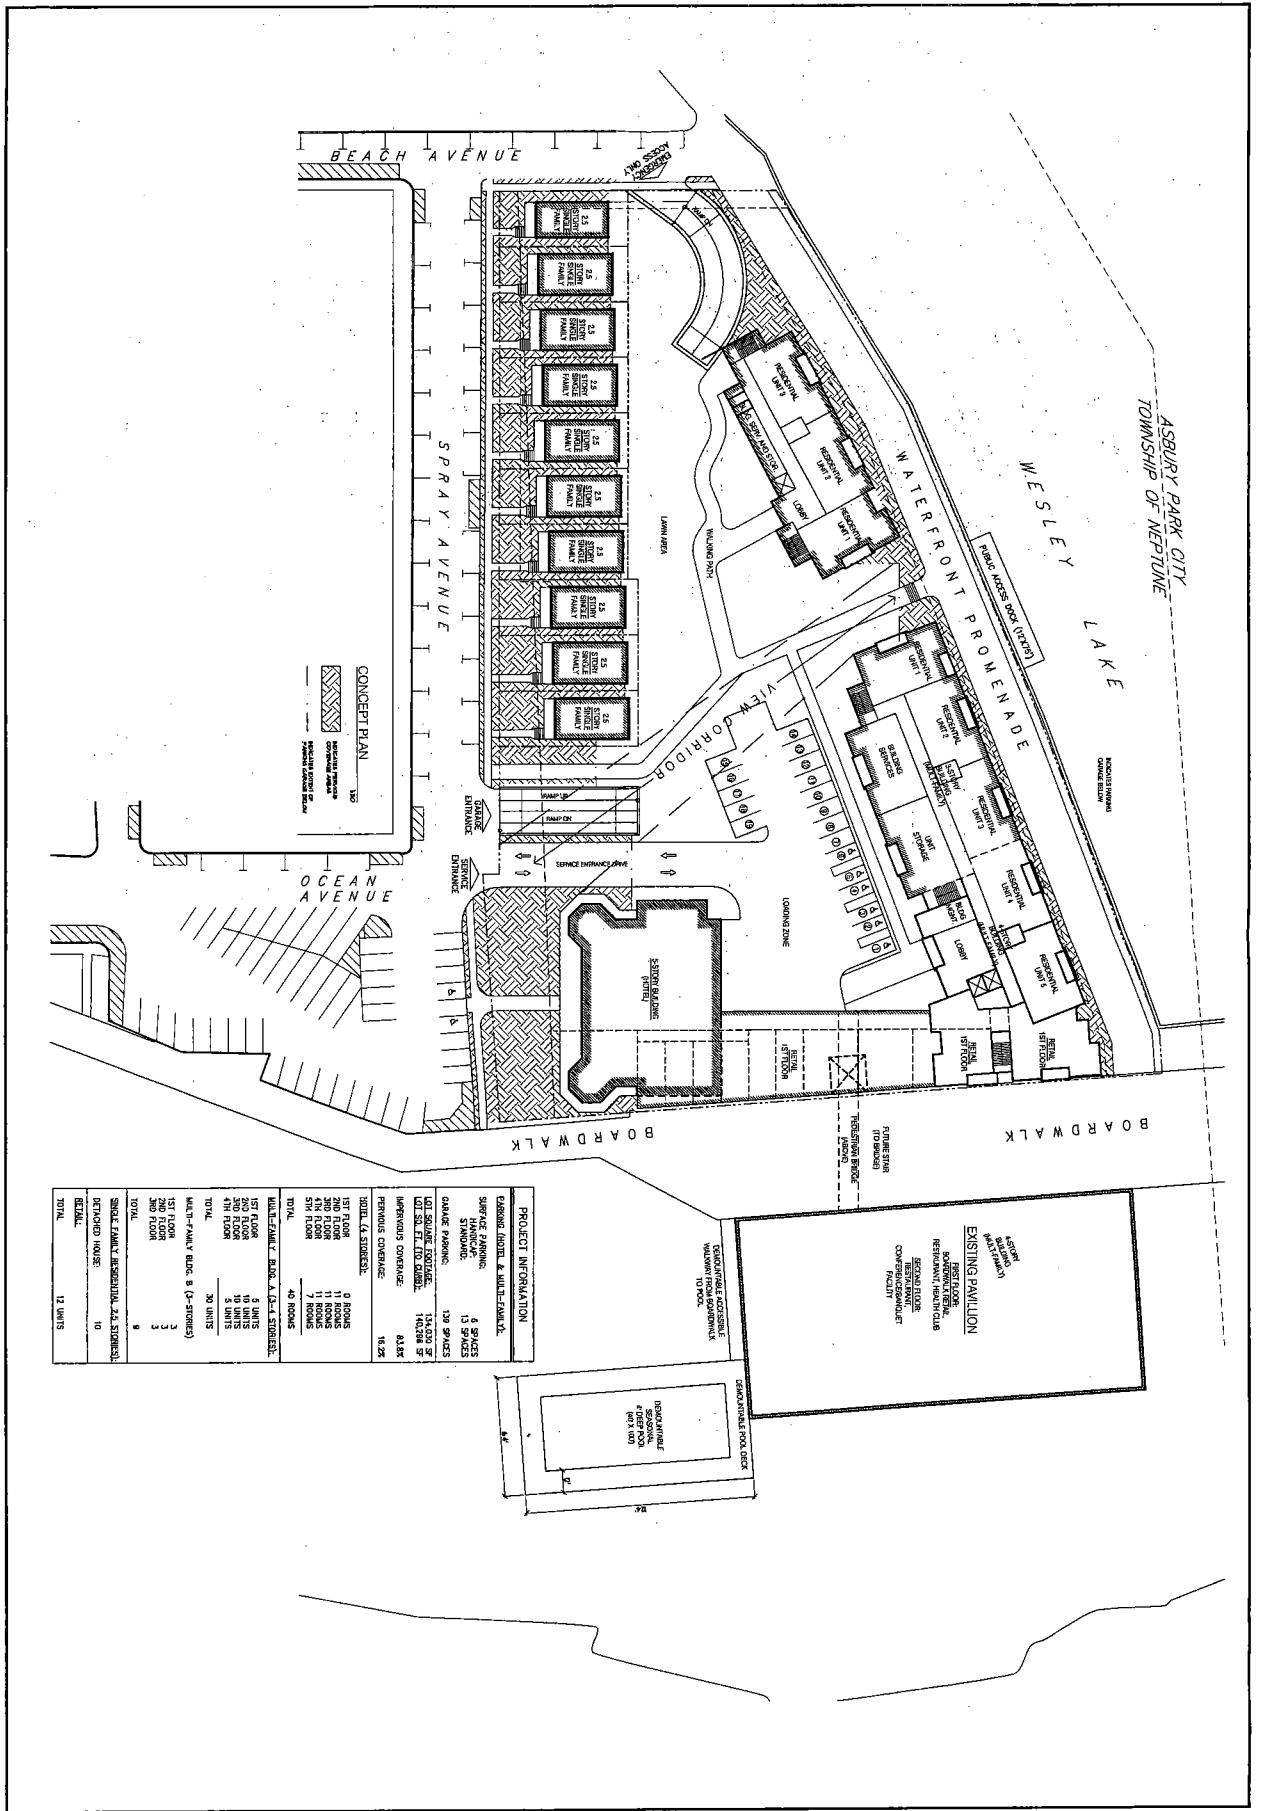

**PROJECT INFORMATION**

